

212-56

SHEET 2 OF 2

AREA CODE 3232

ZONING -----



OUT OF -----

AUTOCAD 03/06

REVISIONS

AC ADJ 21 & 22
SPLIT 061 TO 061A,B&C
AC ADJ 48 & 495/03 "2004"
7/06 "2007"
3/18 "2018"

LAKE SIDE SUMMER HOMES SUBDIVISION NOTE: FOR ALL EASEMENT INFO, SEE RECORDED PLAT

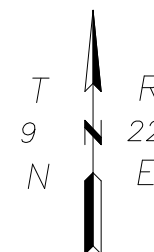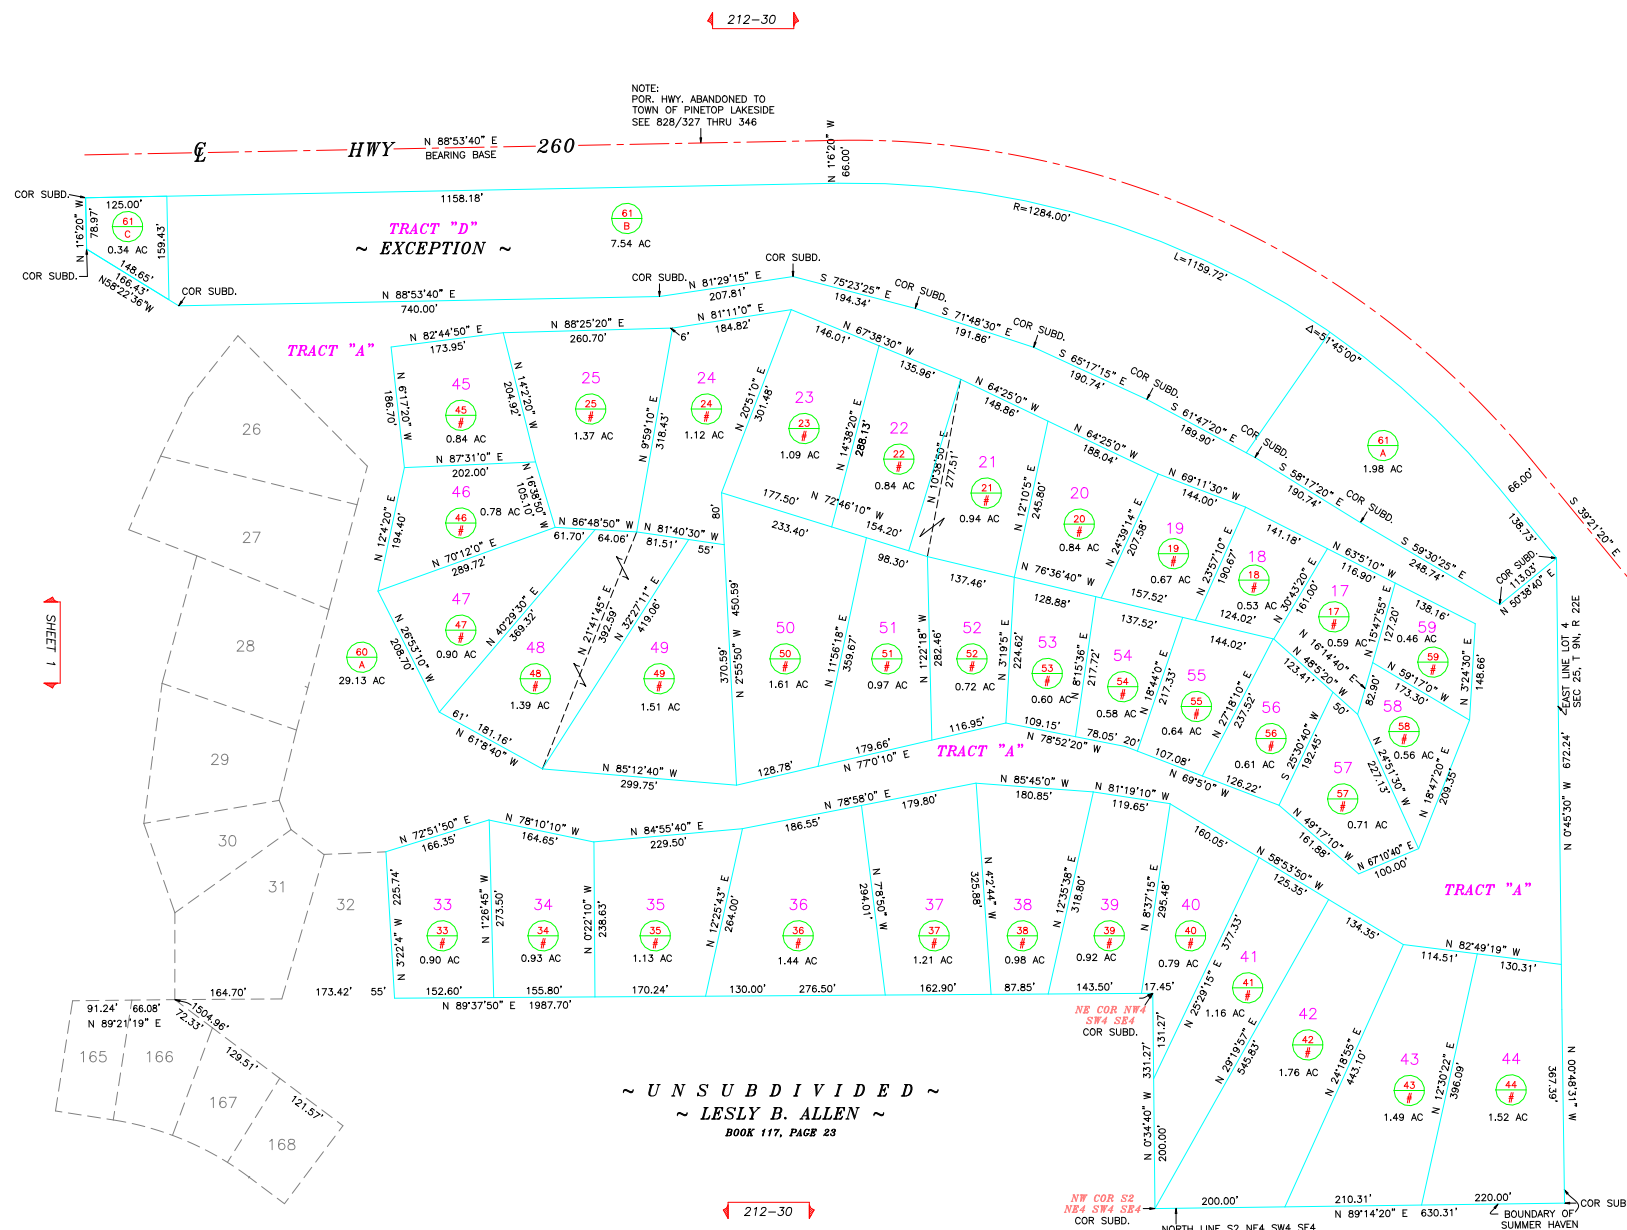

SECTION 25

SURVEY XXXX
PLAT 13-54

SCALE: 1"=200'



ASSESSOR STAFF

